




PROPOSED SITE PLAN
SCALE: 1" = 50'



EXISTING SITE PHOTO OF 104 CHURCH STREET

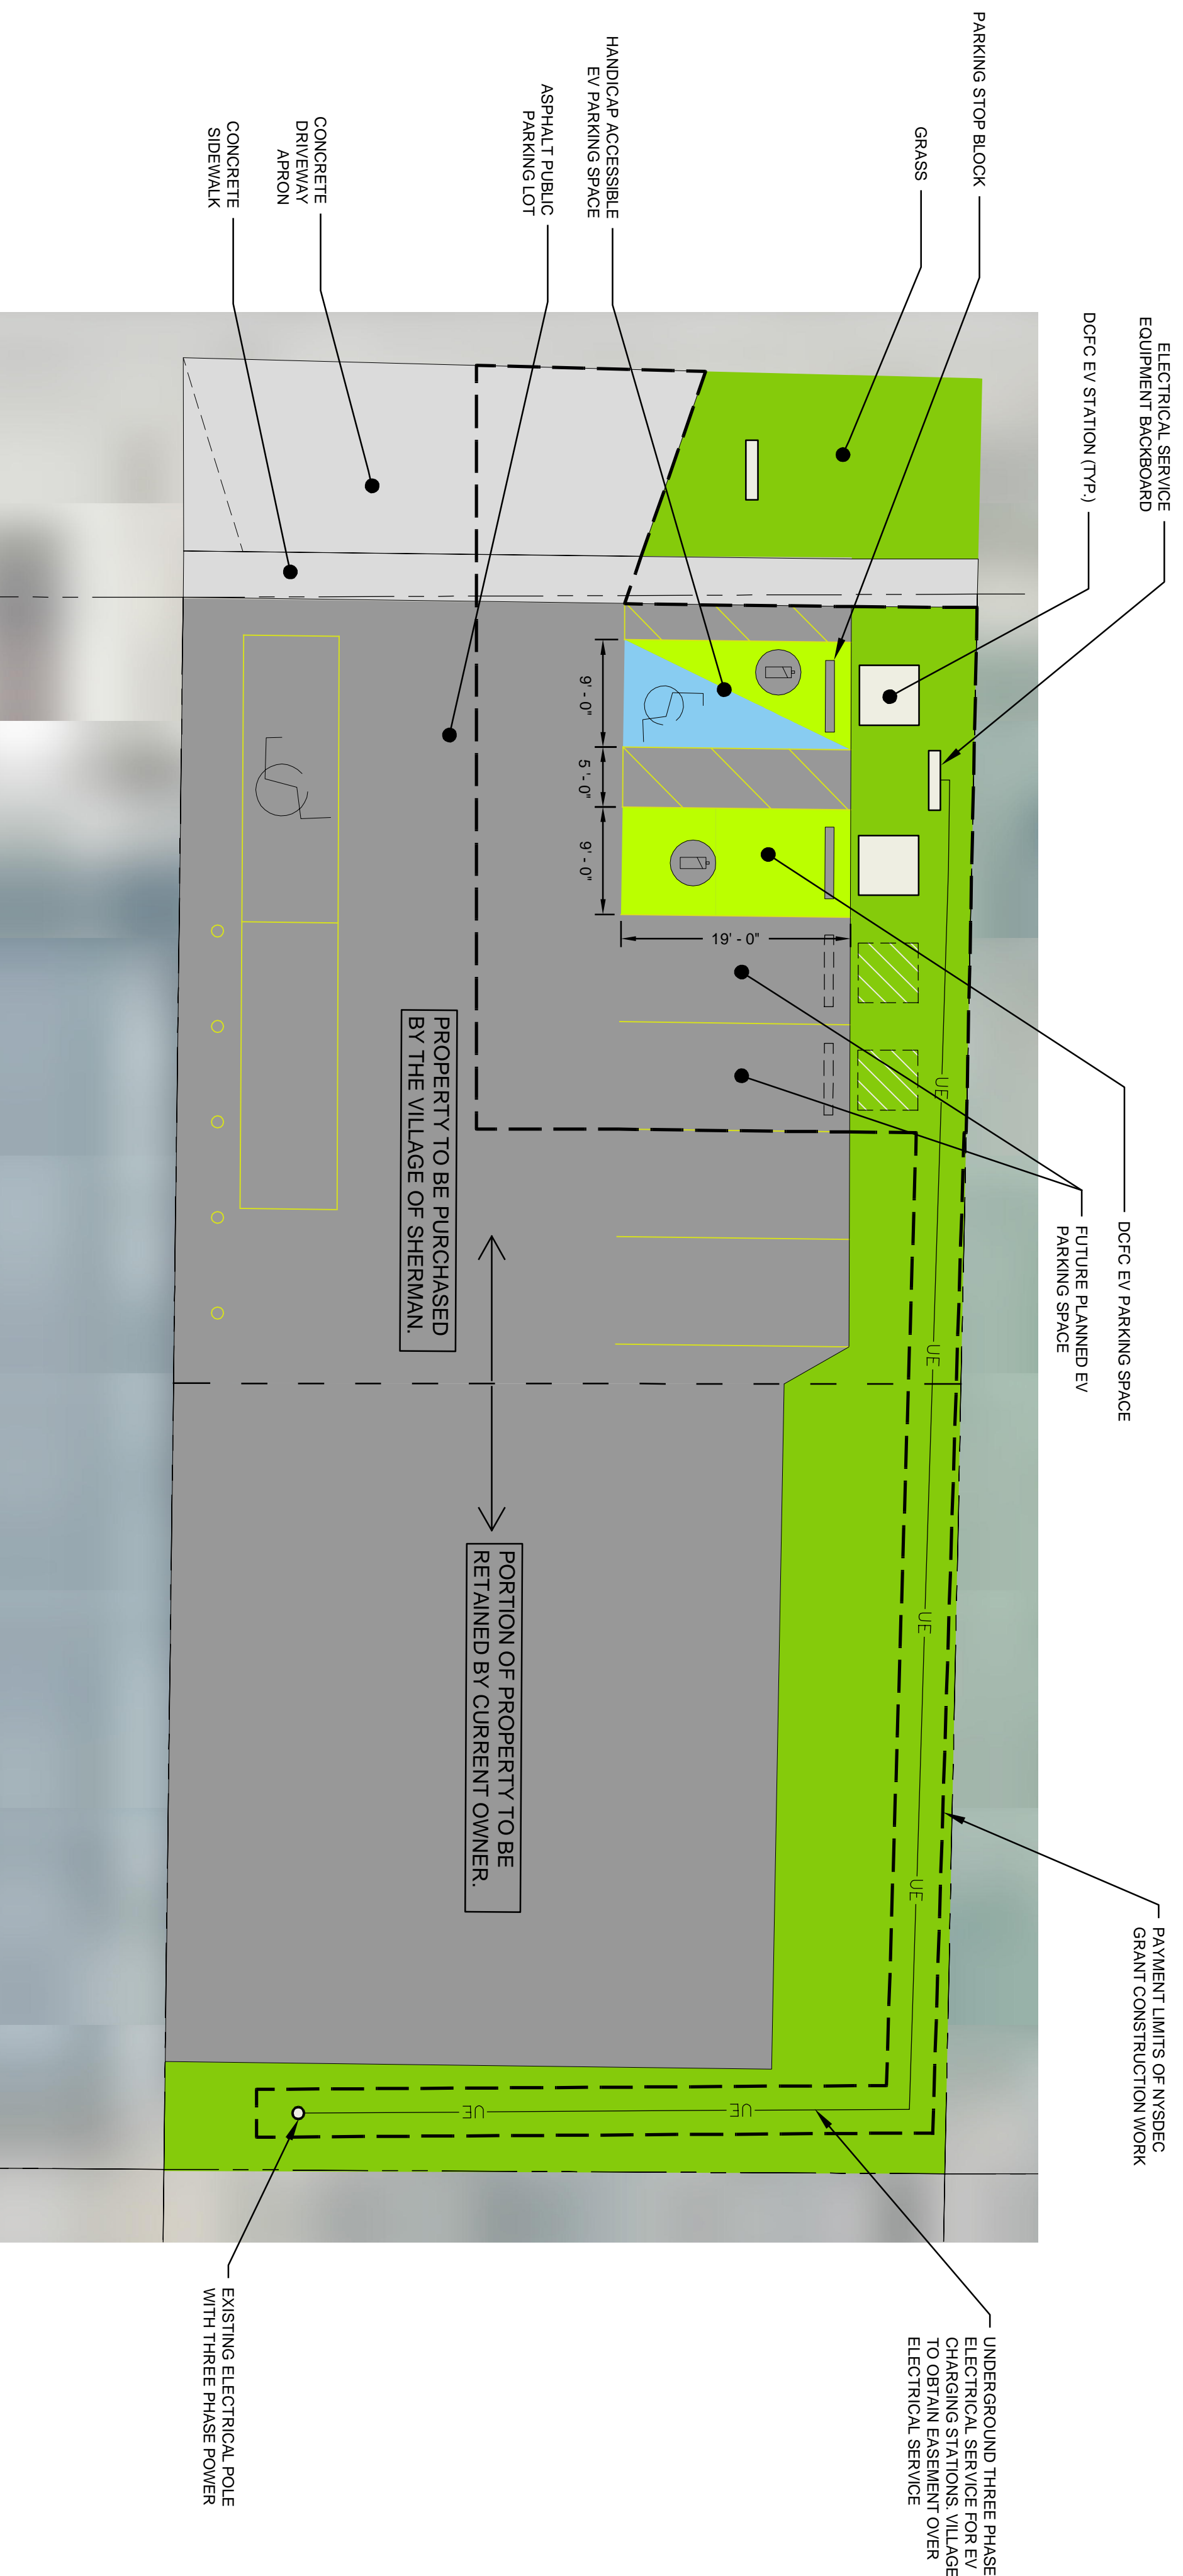

PROPOSED SITE PLAN
SCALE: 1" = 10'

EXISTING ELECTRIC POLE
AREA TO BE CONVERTED INTO PUBLIC PARKING

No.	Description	Date

sho²
e&b squared

(V) SHERMAN
EV CHARGING STATIONS

PRELIMINARY SITE PLAN

Project number: 2021.2.1
Date: 8/15/2021
Drawn by:
Checked by:

C-101

Scale

PROJECT DETAILS:
THE VILLAGE OF SHERMAN PROPOSES TO CONSTRUCT TWO DC ELECTRIC VEHICLE FAST CHARGING STATIONS AT A NEW PUBLIC PARKING LOT. THE ELECTRIC SERVICE WILL BE SIZED TO ALLOW FOR THE CONSTRUCTION OF AN ADDITIONAL TWO DC FAST CHARGING STATIONS. THE PUBLIC PARKING LOT IS LOCATED IN DOWNTOWN SHERMAN, JUST OFF OF NY'S ROUTE 430 AND 0.5 MILE OFF OF INTERSTATE 198.